


# A420 & GABLE CROSS ROUNDABOUT PROPOSAL

LEGEND:

- 1 HOTEL SITE ACCESS REVISED TO PROVIDE ENTRY AND EGRESS
- 2 NEW SIGNAL CONTROLLED PEDESTRIAN CROSSING FACILITY
- 3 ST MARGARET'S RETAIL PARK ACCESS RETAINED
- 4 ST MARGARET'S RETAIL PARK EGRESS RETAINED
- 5 ST MARGARET'S RETAIL PARK ACCESS RETAINED
- 6 POLICE HEADQUARTERS JUNCTION UNCHANGED
- 7 HOME FARMHOUSE BUILDING OF HISTORIC LOCAL INTEREST RETAINED
- 8 SIGNAL CONTROLLED PEDESTRIAN CROSSING FACILITY RETAINED
- 9 SAINSBURY'S / PFS / TRUCKSTOP EXIT RETAINED
- 10 TOYS R US EXIT RETAINED
- 11 POTENTIAL RELOCATION OF EXISTING BUS STOP
- 12 POTENTIAL RETAINING WALL MAY BE REQUIRED

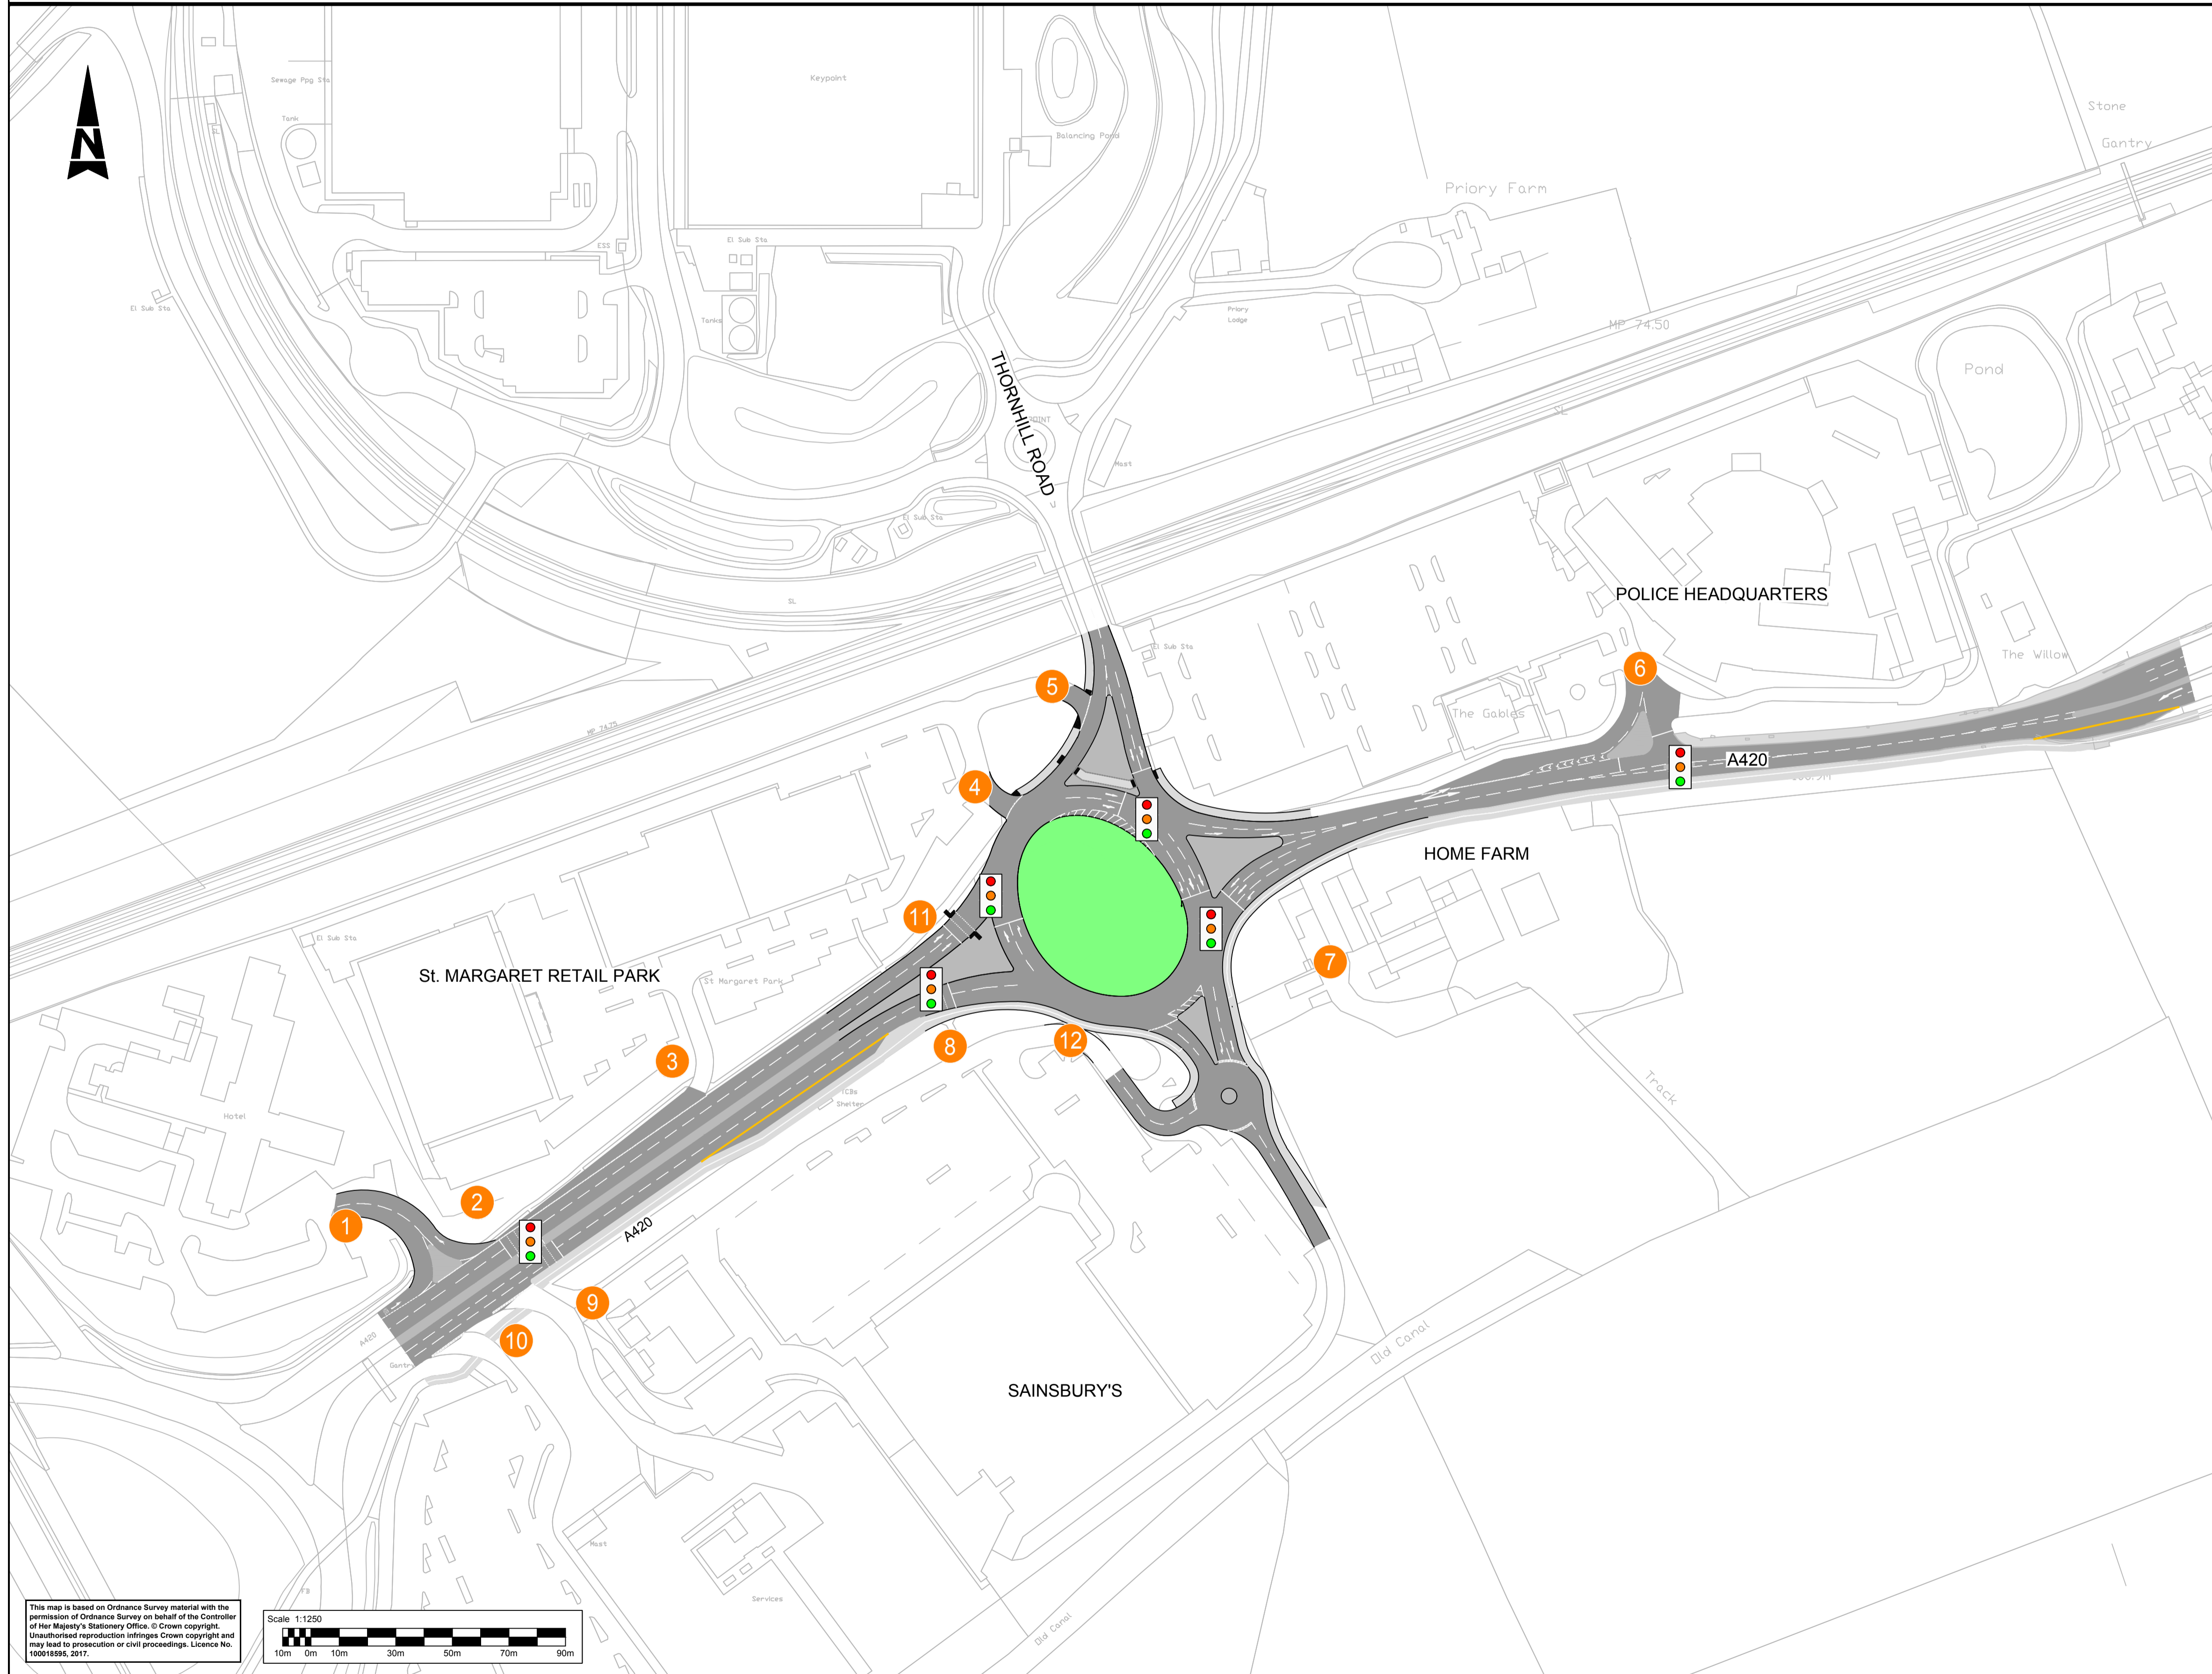

This map is based on Ordnance Survey material with the permission of Ordnance Survey on behalf of the Controller of Her Majesty's Stationery Office. © Crown copyright. Unauthorised reproduction infringes Crown copyright and may lead to prosecution or civil proceedings. Licence No. 100018595, 2017.

